


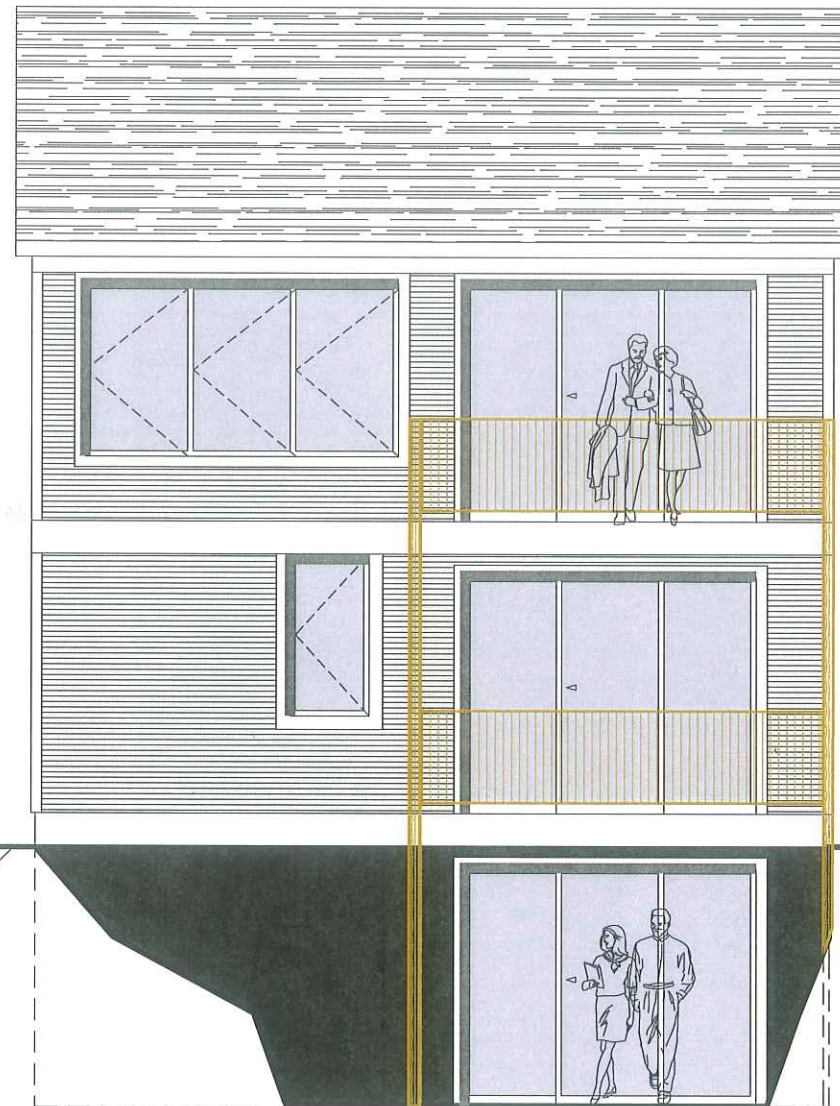

NORTH ELEVATION

SCALE: 3/8" = 1'-0"



SOUTH ELEVATION

SCALE: 3/8" = 1'-0"




UBIQUITOUS DESIGN, LTD

3264 LEE ROAD SHAKER HEIGHTS, OHIO 44120
 PHONE: 216.752.4444 FAX: 216.752.5011
 E-MAIL: ARCATEK@UDLTD.COM

NEW SINGLE FAMILY HOME

903 Fruit Ave.

TREMONT
 CLEVELAND, OHIO

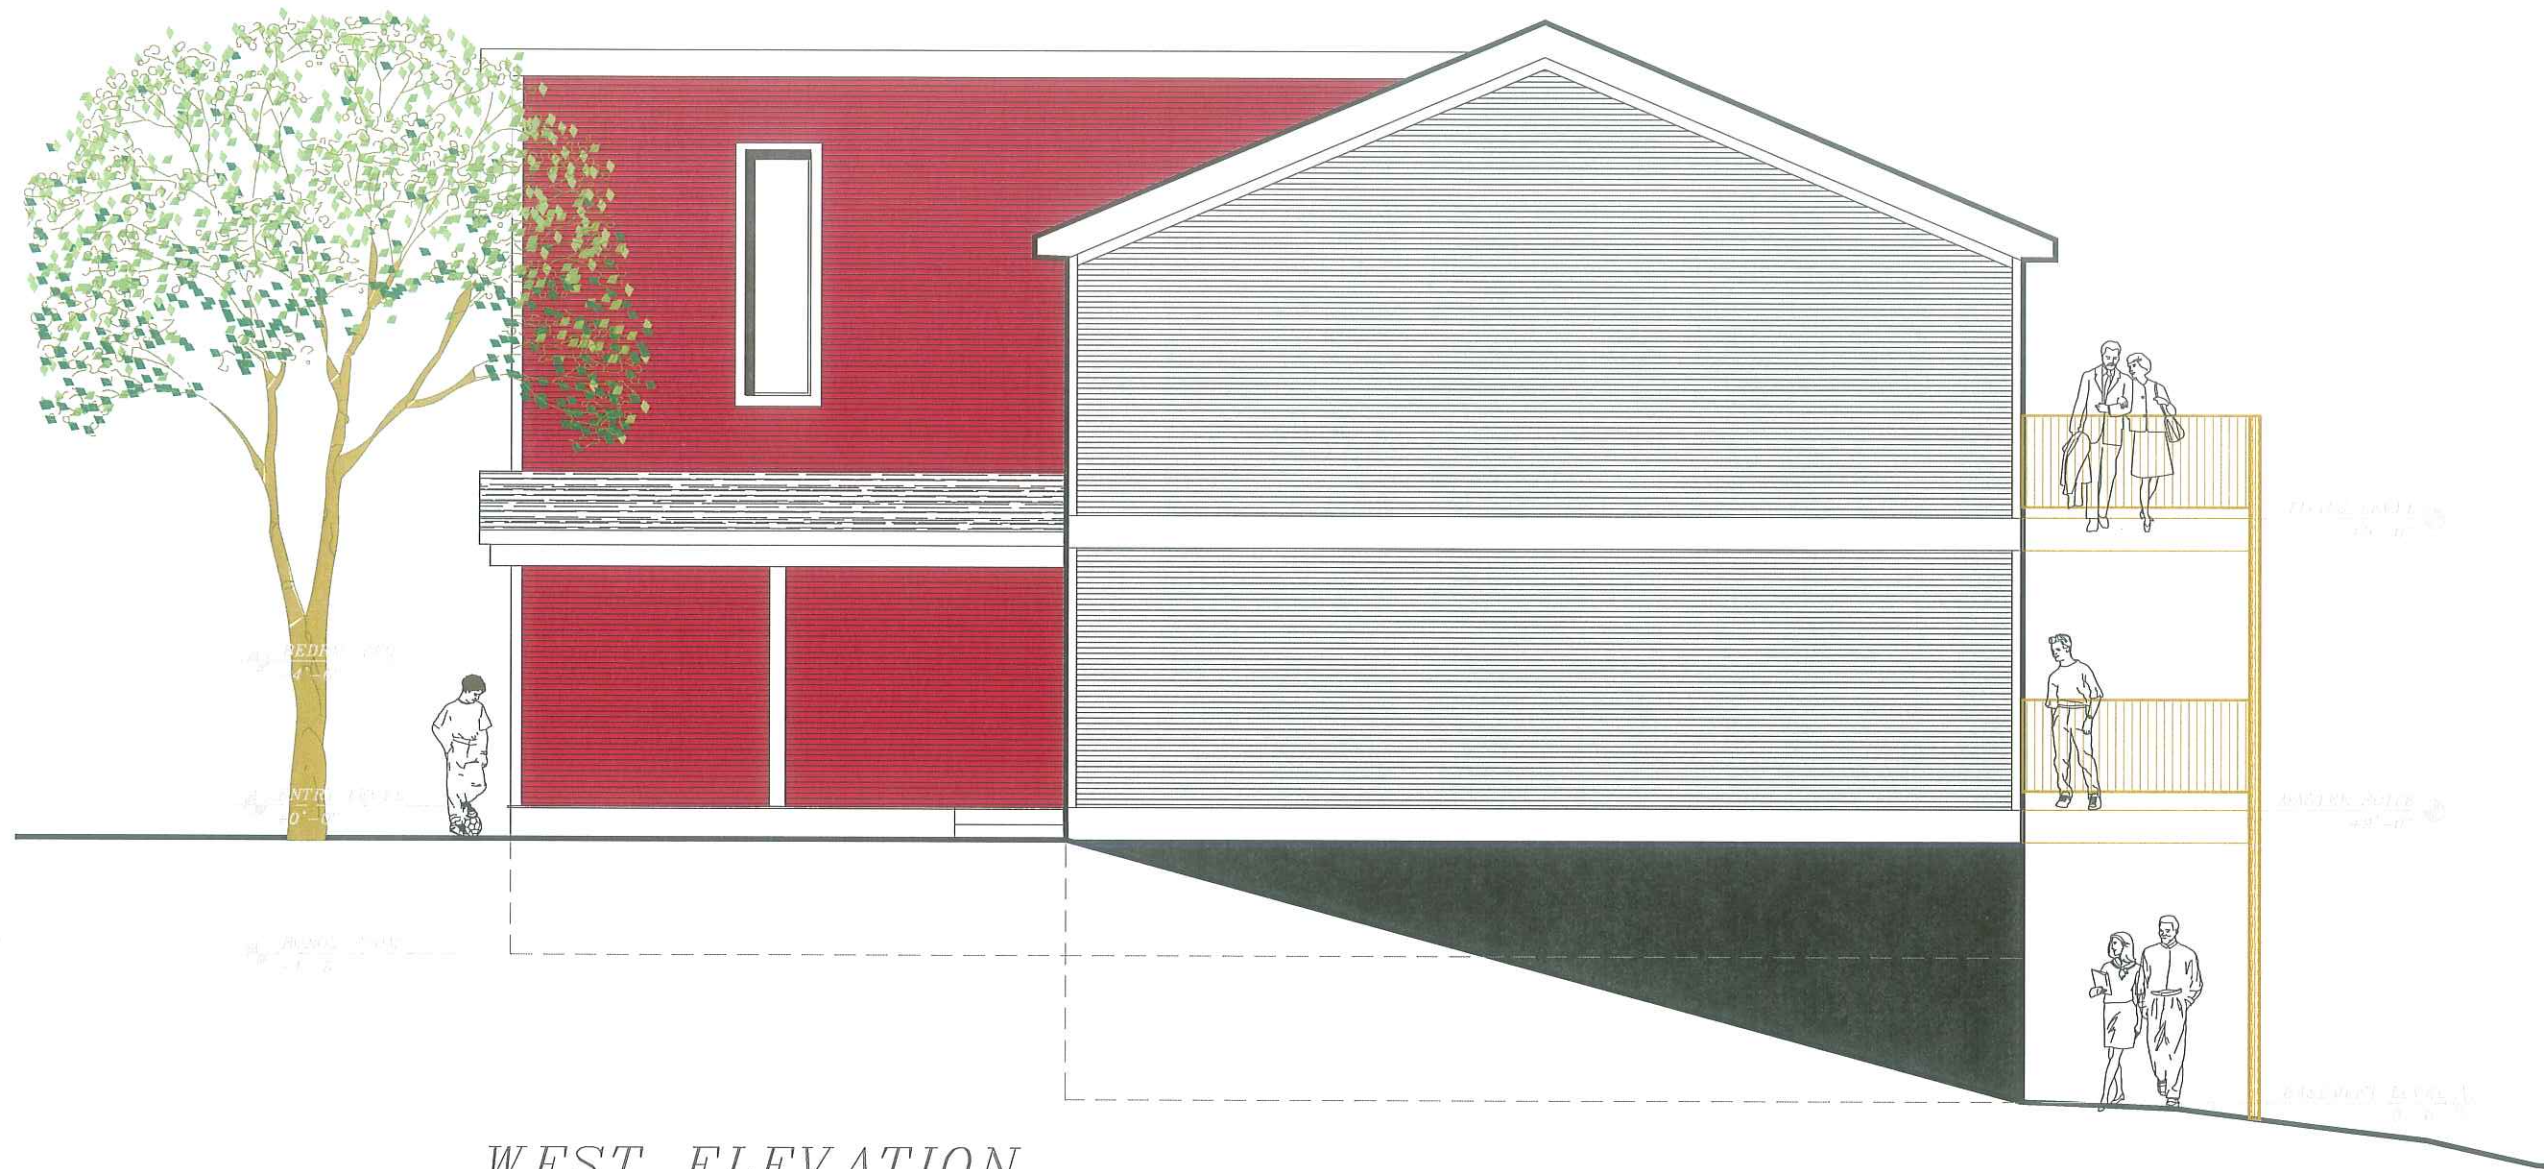

WEST ELEVATION

SCALE: $3/8" = 1'-0"$




UBIQUITOUS DESIGN, LTD

3264 LEE ROAD SHAKER HEIGHTS, OHIO 44120
 PHONE: 216.752.4444 FAX: 216.752.5011
 E-MAIL: ARCATEK@UDLTD.COM

NEW SINGLE FAMILY HOME

Jus Fruit Ave.

TREMONT
 CLEVELAND, OHIO

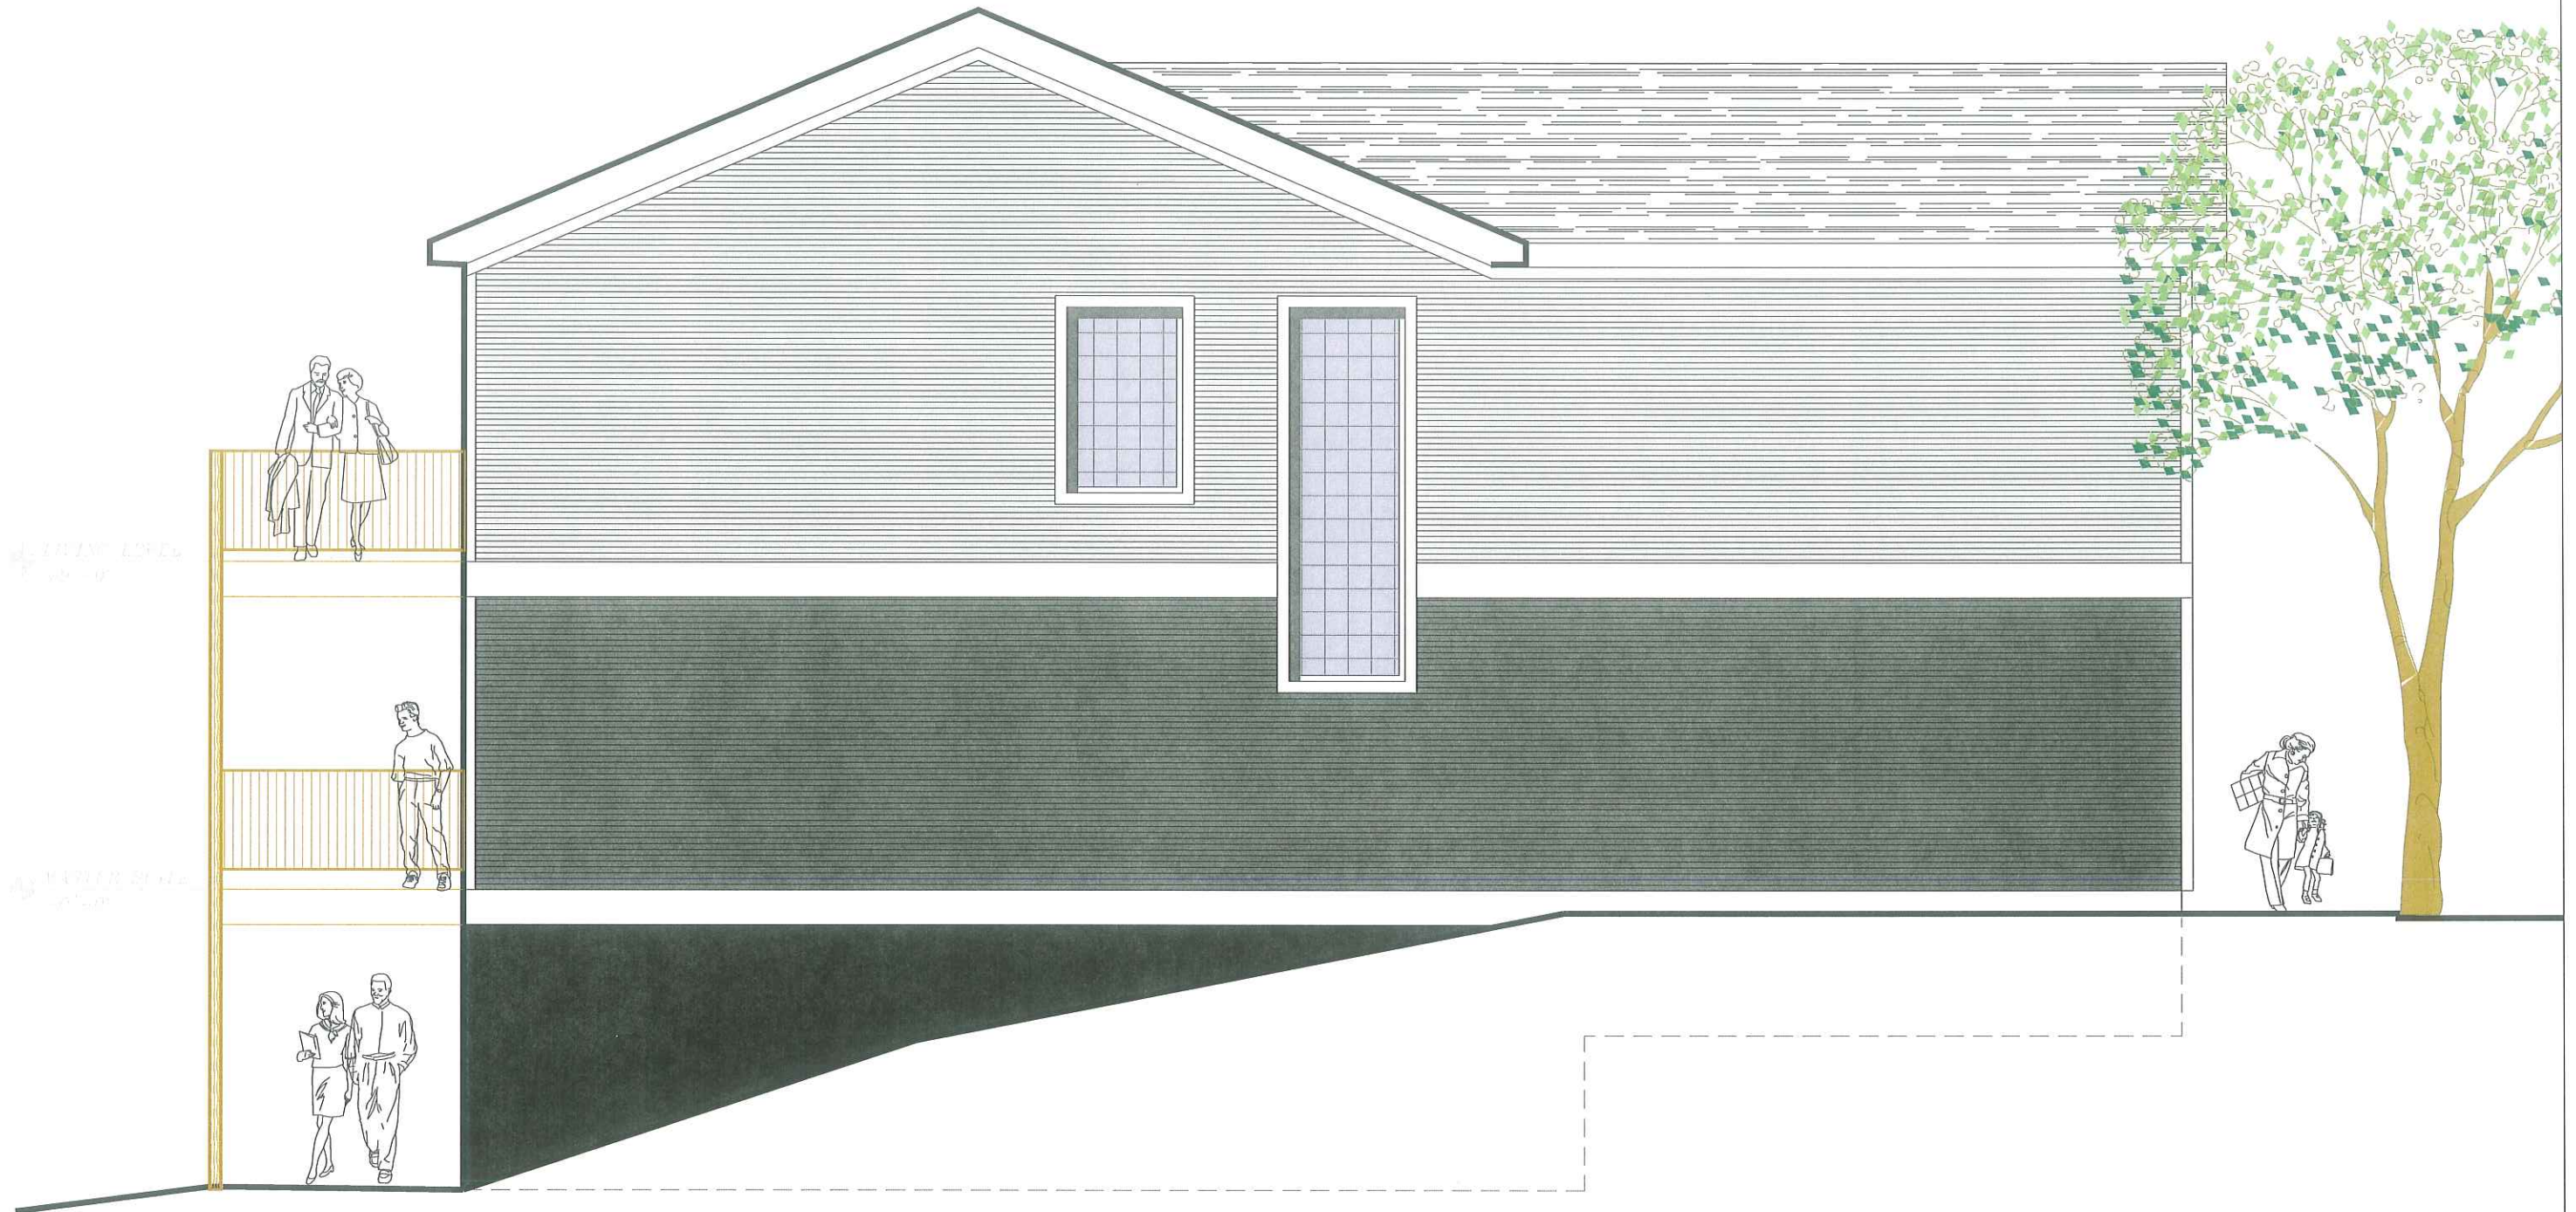

EAST ELEVATION

SCALE: $3/8'' = 1'-0''$



UBIQUITOUS DESIGN, LTD

3264 LEE ROAD SHAKER HEIGHTS, OHIO 44120
PHONE: 216.752.4444 FAX: 216.752.5011
E-MAIL: ARCATEK@UDLTD.COM

NEW SINGLE FAMILY HOME

905 Fruit Ave.

TREMONT
CLEVELAND, OHIO