


1st Floor Plan
 Scale: 1/8" = 1'-0"

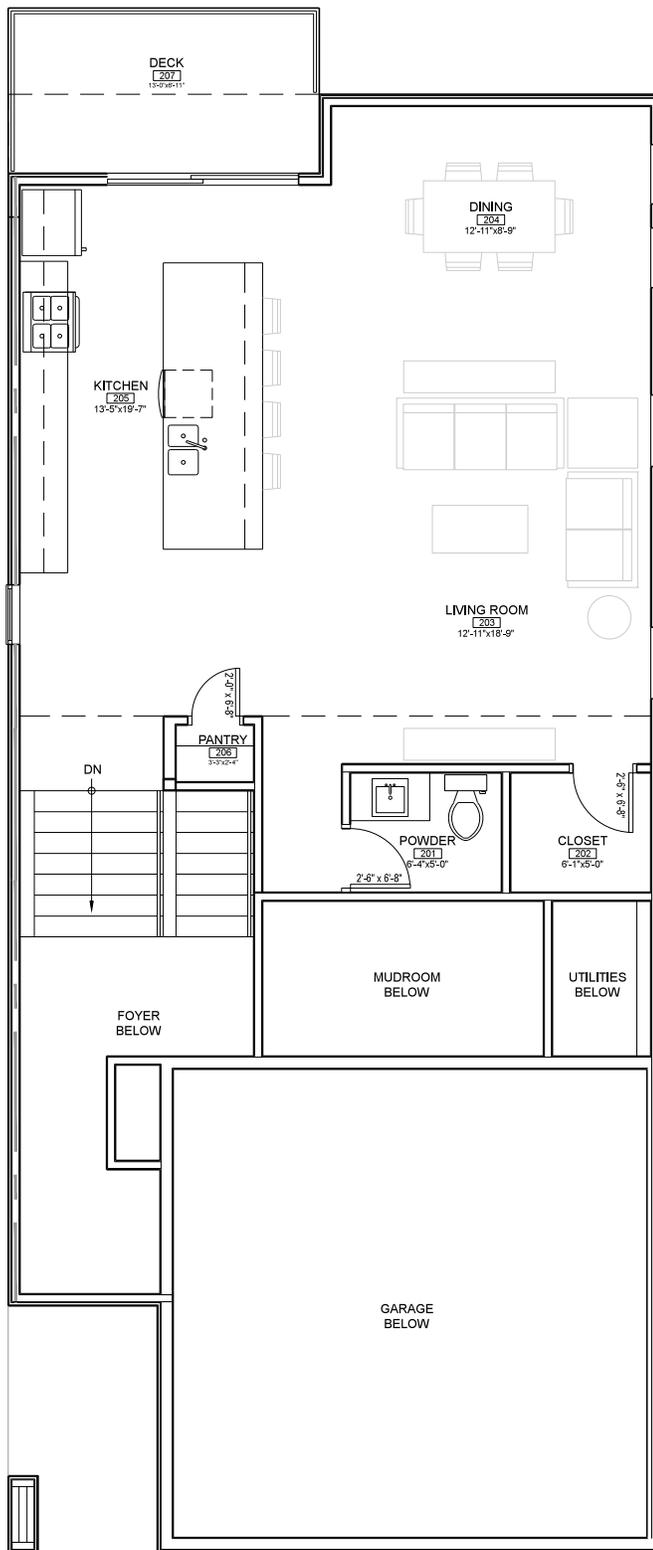

2nd Floor Plan
 Scale: 1/8" = 1'-0"