


THE DRAWINGS, SPECIFICATIONS, IDEAS, DESIGNS AND ARRANGEMENTS REPRESENTED THEREBY ARE AND SHALL REMAIN THE PROPERTY OF RDL ARCHITECTS. NO PART OF THIS DRAWING OR SPECIFICATION SHALL BE COPIED, DISCLOSED TO OTHERS OR USED IN CONNECTION WITH ANY WORK OR PROJECT OTHER THAN THE SPECIFIC PROJECT FOR WHICH THEY HAVE BEEN PREPARED AND DEVELOPED WITHOUT THE WRITTEN CONSENT OF THE ARCHITECT. VISUAL CONTACT WITH THESE DRAWINGS OR SPECIFICATIONS SHALL CONSTITUTE CONCLUSIVE EVIDENCE OF ACCEPTANCE OF THESE RESTRICTIONS.

WRITTEN DIMENSIONS ON THESE DRAWINGS SHALL HAVE PRECEDENCE OVER SCALED DIMENSIONS. CONTRACTORS SHALL VERIFY AND BE RESPONSIBLE FOR ALL DIMENSIONS AND CONDITIONS ON THE JOB SITE, AND THIS OFFICE MUST BE NOTIFIED OF ANY VARIATIONS FROM DIMENSIONS AND CONDITIONS SHOWN BY THESE DRAWINGS.

**ISSUE**

△ PROGRESS	02-03-11
△ PERMIT	02-18-13
△	
△	
△	
△	
△	

PROJECT #	11003
DRAWN BY	JMM
CHECKED BY	FDL
FILE NAME	2X.XX.13
PLOT DATE	
SHEET TOTAL	
COPYRIGHT © 2013	
ALL RIGHTS RESERVED	

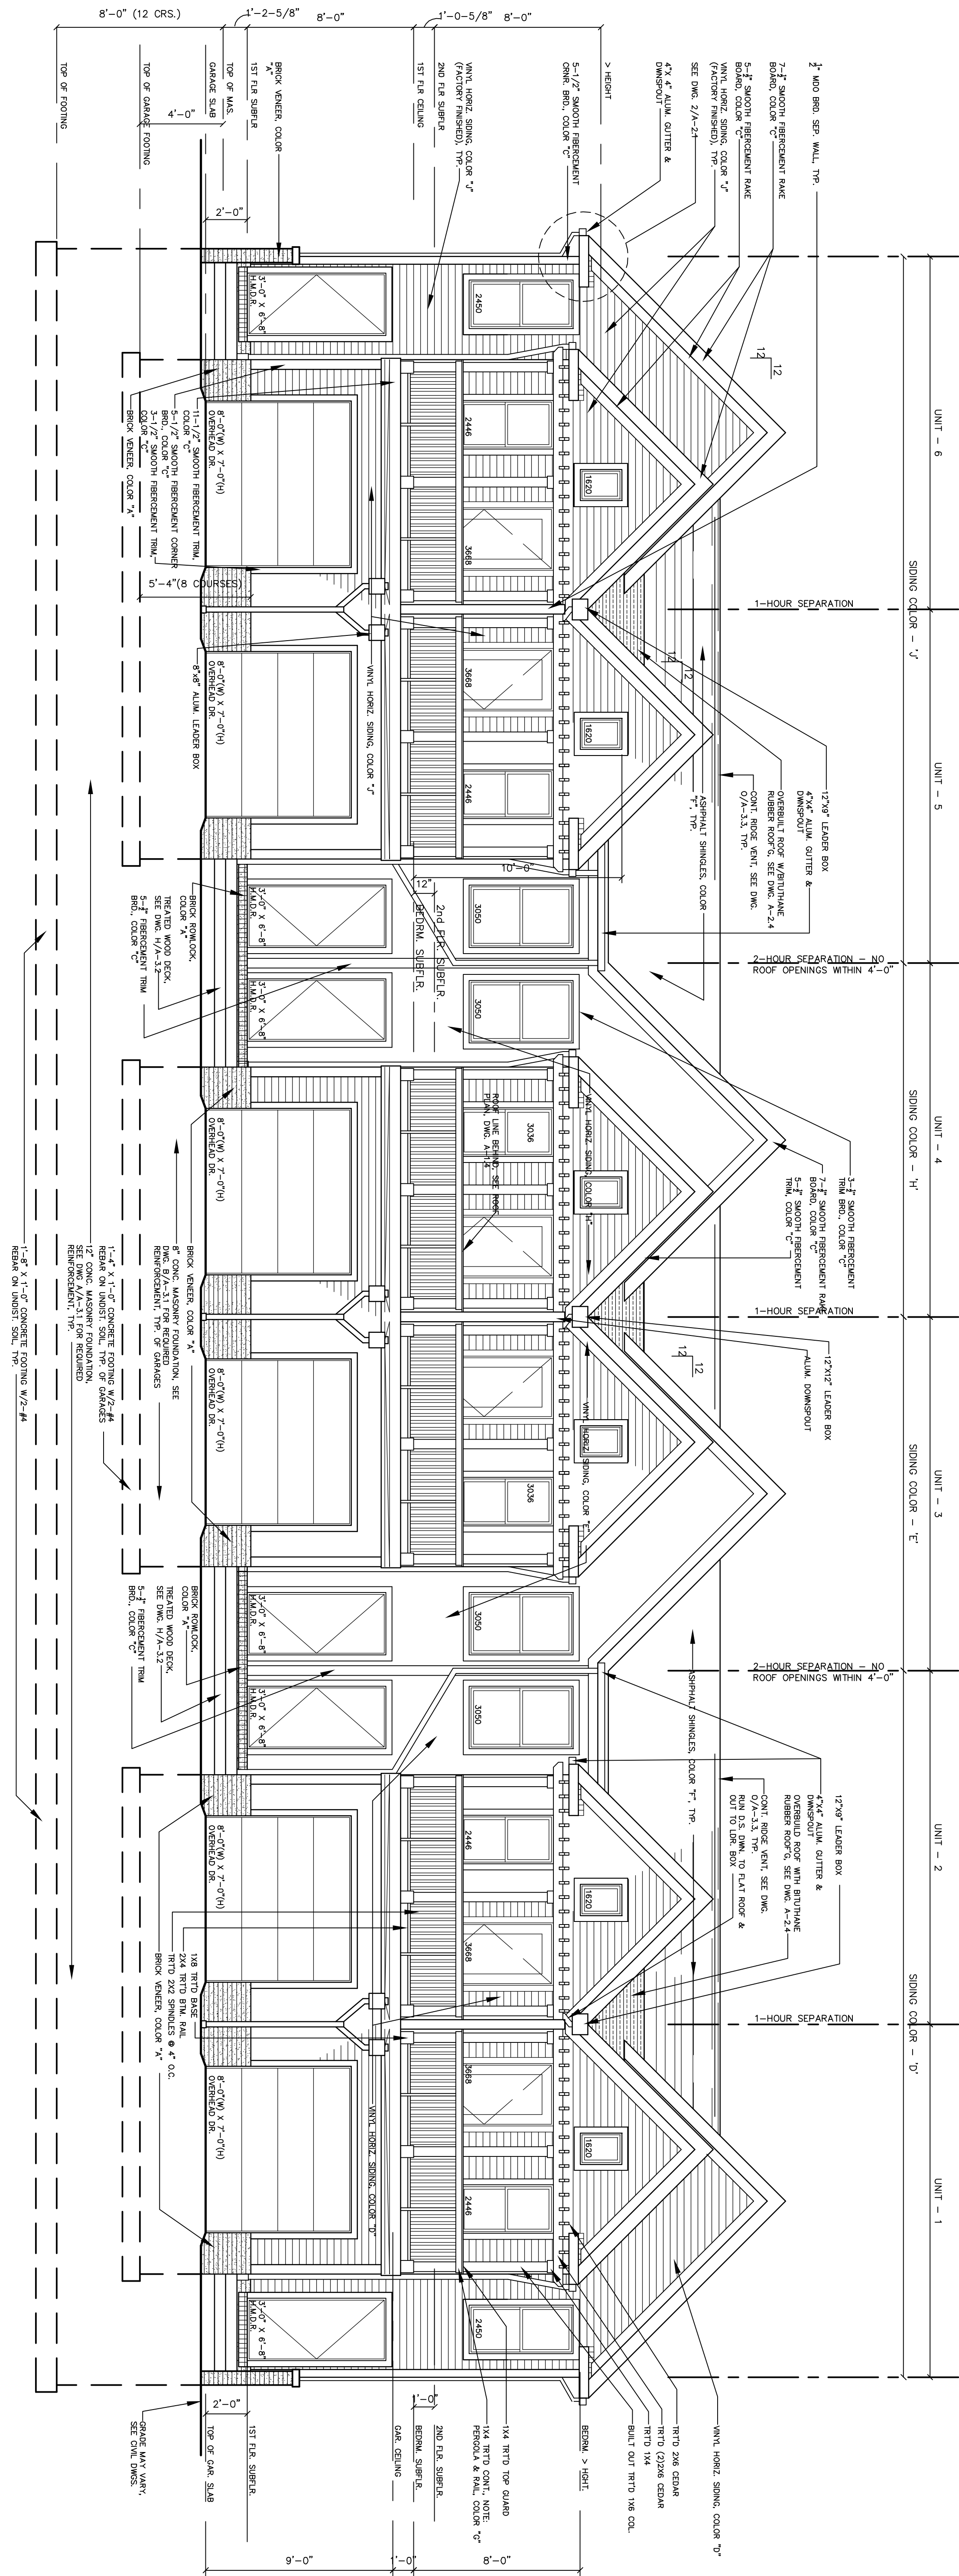

**REAR ELEVATION - BUILDING 3**  
SCALE: 1/4" = 1'-0"

**GENERAL ELEVATION NOTES:**

1. ALL SING SHALL BE WNTL - WOODGRAN TEXTURE, FACTORY FINISHED.
2. ALL TRIM SHALL BE GEMET FIBERBOARD - SMOOTH TEXTURE, FACTORY FINISHED - OR SIMILAR
3. ALL MASONRY BRICK VENEER SHALL CHANGE COLORS AT 1" ABOVE THE TOP OF MASONRY FROM COLOR "A" TO COLOR "B". SEE EXTERIOR FINISH SCHEDULE.
4. BRITISHMAN STAINWOM HEADSHANE ROOFING SHALL BE INSTALLED AS "W" W/OC AS A STAIRER COURSE AND UNDER VALLETS.
5. BRITISHMAN STAINWOM HEADSHANE ROOFING SHALL BE INSTALLED AT ALL FLAT AND LOW SLOPE ROOFS PER MANUFACTURER'S SPECIFICATIONS, WHERE AN OVER-SHUT LOW ROOF ROHS ALONG THE MASSURY PARADELT, A 3" GANT STRIP SHALL BE INSTALLED AND THE RUBBER MEMBRANE SHALL WAP UP THE WALL SURFACE A MIN. OF 8". SEE DWG. U/A-13,4.
6. ALL WINDOWS ARE "ALSOE" SINGLE-HUNG OR FIXED CASIDMENT - WHITE FINISH.
7. ALL FRENCH DOORS ARE "ALSOE" - WHITE FINISH.

**EXTERIOR FINISH SCHEDULE**

DESIGNATION	LOCATION	MFG. - COLOR - FINISH
BRICK VENEER - A	FROM 1" TO 12" ABOVE FINISH OF 1" BRICK CONCRETE & FRONT STAIR WALLS	GEN-CREY - SMOCKET QUARTZ - TUSCONY SERIES
BRICK VENEER - B	FROM 1" TO 12" ABOVE TOP OF MASONRY AND ABOVE	GEN-CREY - SIELAY - HEARTLAND SERIES
CASMET FIBERBOARD SMOOTH TRIM, COLOR "C"	ALL TRIM, PASOLA, RAKES, AND CORNER BOARDS	CASMET FACTORY APPLIED STAIN - #172 ULTRA WHITE - SOLID ACRYLIC STAIN
WNTL, WOODGRAN TEXTURED SING, COLOR "D"	SING ON UNIT 1 AND 2	ALSOE - SLATE
WNTL, WOODGRAN TEXTURED SING, COLOR "E"	SING ON UNIT 3	ALSOE - PLATING GRAY
ASPHALT SHINGLES, COLOR "F"	ROOF	CERTANTED ARCHITECTURAL SINGLE LAMINAR, 30 SERIES - GEMETTRIM GRAY
TRIM BOARDS, COLOR "G"	BAV WINDOWS	SHERWIN WILLIAMS - LUMINOUS WHITE - SW1000 - FLAT FINISH
WNTL, WOODGRAN TEXTURED SING, COLOR "H"	SING ON UNITS 4	ALSOE - NATURAL LINEN
WNTL, WOODGRAN TEXTURED SING, COLOR "J"	SING ON UNITS 5 AND 6	ALSOE - SILVER WISS