
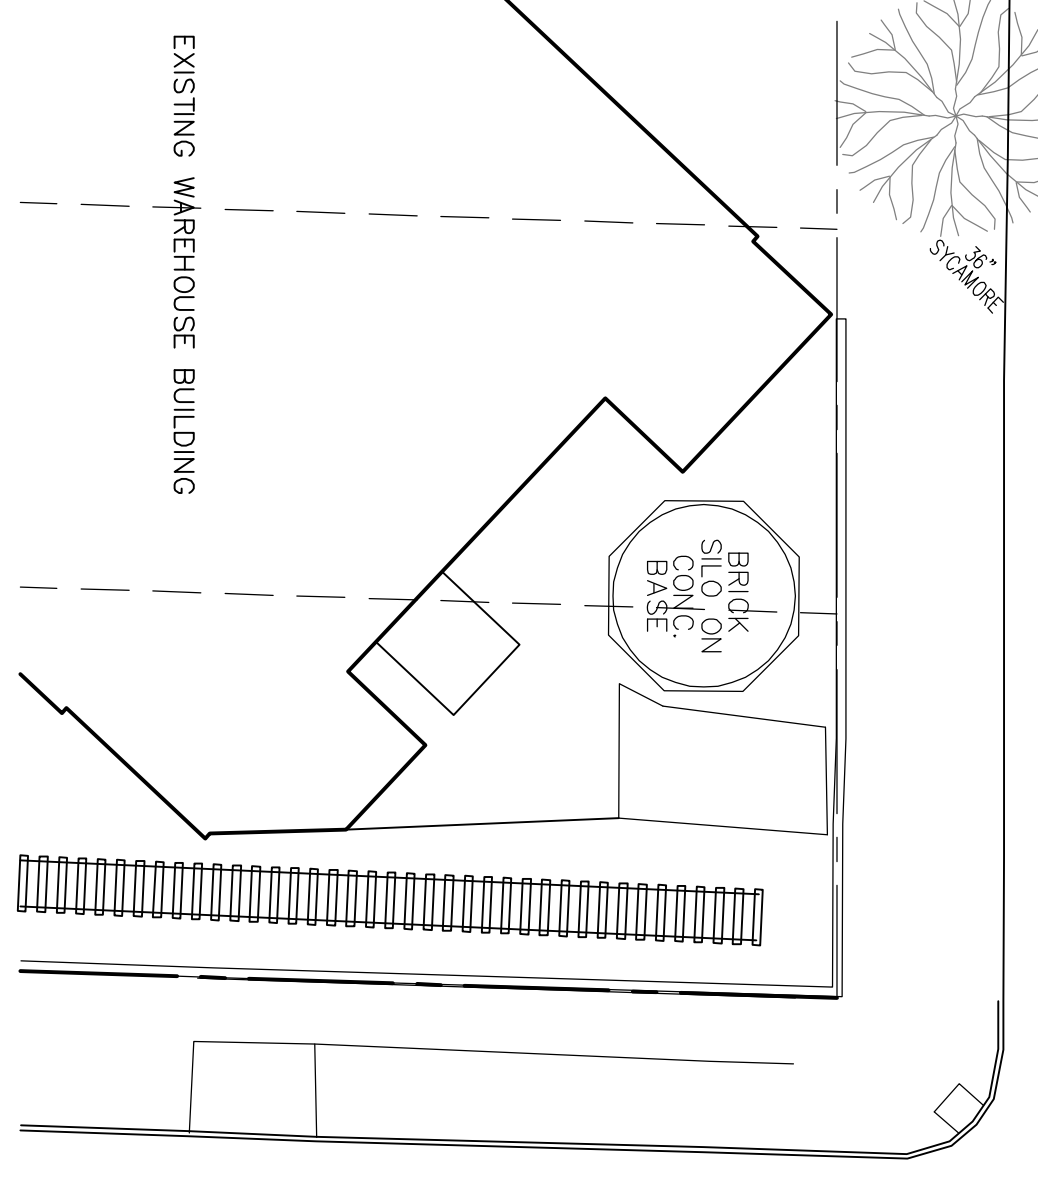


2 SITE PLAN - PHASE 1: BUILDING 3
SCALE: 1" = 20'

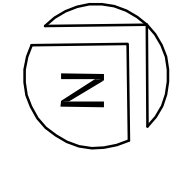

THE DRAWINGS, SPECIFICATIONS, IDEAS, DESIGNS AND ARRANGEMENTS REPRESENTED THEREBY ARE AND SHALL REMAIN THE PROPERTY OF THE ARCHITECT. NO PART OF THIS DRAWING SHALL BE COPIED, DISCLOSED TO OTHERS OR USED IN CONNECTION WITH ANY WORK OR PROJECT OTHER THAN THE SPECIFIC PROJECT FOR WHICH THEY HAVE BEEN PREPARED AND DEVELOPED WITHOUT THE WRITTEN CONSENT OF THE ARCHITECT.

WRITTEN DIMENSIONS ON THESE DRAWINGS SHALL HAVE PRECEDENCE OVER SCALED DIMENSIONS. CONTRACTORS SHALL VERIFY AND BE RESPONSIBLE FOR ALL DIMENSIONS AND CONDITIONS ON THE JOB SITE, AND THIS OFFICE MUST BE NOTIFIED OF ANY VARIATIONS FROM THE DIMENSIONS AND CONDITIONS SHOWN BY THESE DRAWINGS.

ISSUE

△ PROGRESS	02-03-11
△ PERMIT	02-18-13
△	
△	
△	

PROJECT #	11003
DRAWN BY	JMM
CHECKED BY	RDL
FILE NAME	
PLOT DATE	xxxx.13
SHEET TOTAL	

COPYRIGHT © 2013
ALL RIGHTS RESERVED

KIERLAND COMMONS
BUILDING - 3
CLEVELAND, OHIO
HUBO ONE, LLC
2433 MICHELLE COURT
WILLOUGHBY, OHIO 44022

RDL ARCHITECTS
16102 Chagrin Blvd, Suite 200
Shaker Heights, Ohio 44120
Telephone: 216.752.4300
Fax: 216.752.4301
www.rdlarchitects.com



AS-1