


Thomas M Tomsik—License # 8890  
Expiration Date 12/31/2018

ISSUED FOR: DATE:

PERMIT 03-21-18

SINGLE FAMILY HOMES  
HOUSE 1  
BAILEY AVENUE  
CLEVELAND, OH


921 LITERARY ROAD  
CLEVELAND, OHIO 44113-4440  
216/781-7385 FAX 216/781-7387

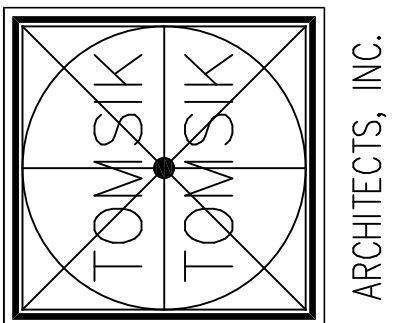


EXTERIOR ELEVATIONS

A-2


PROJECT NO. 2016-28

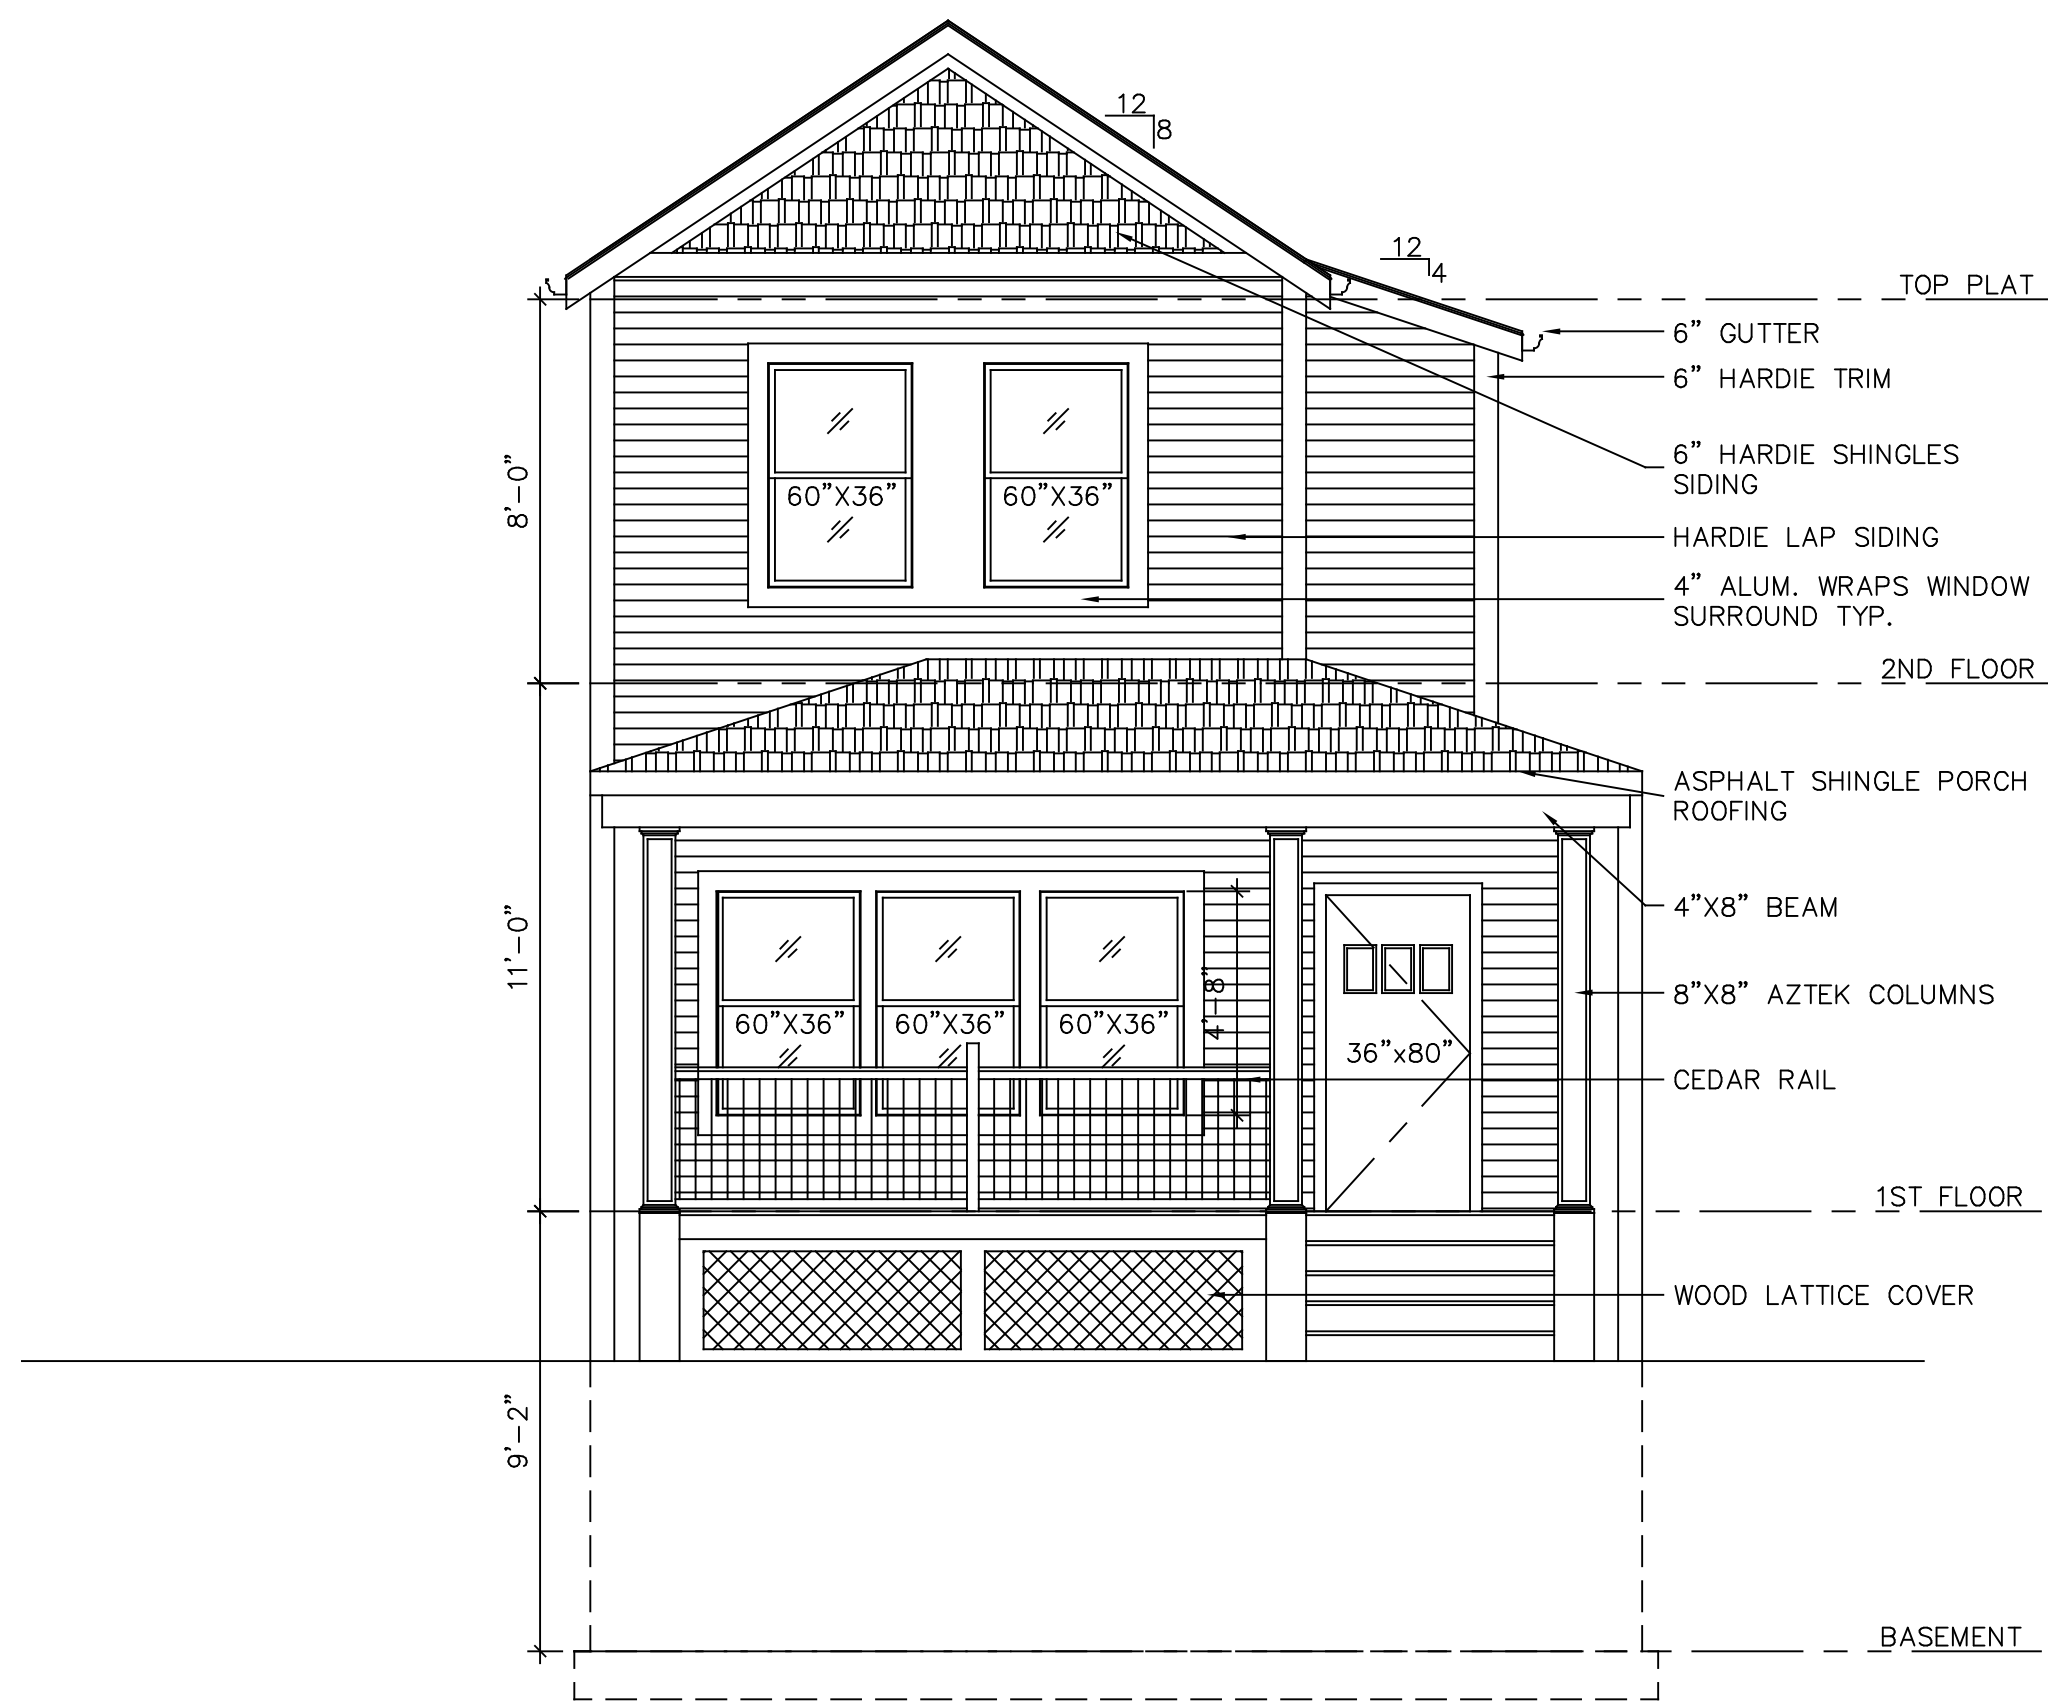

SOUTH ELEVATION  
1/4"=1'-0"

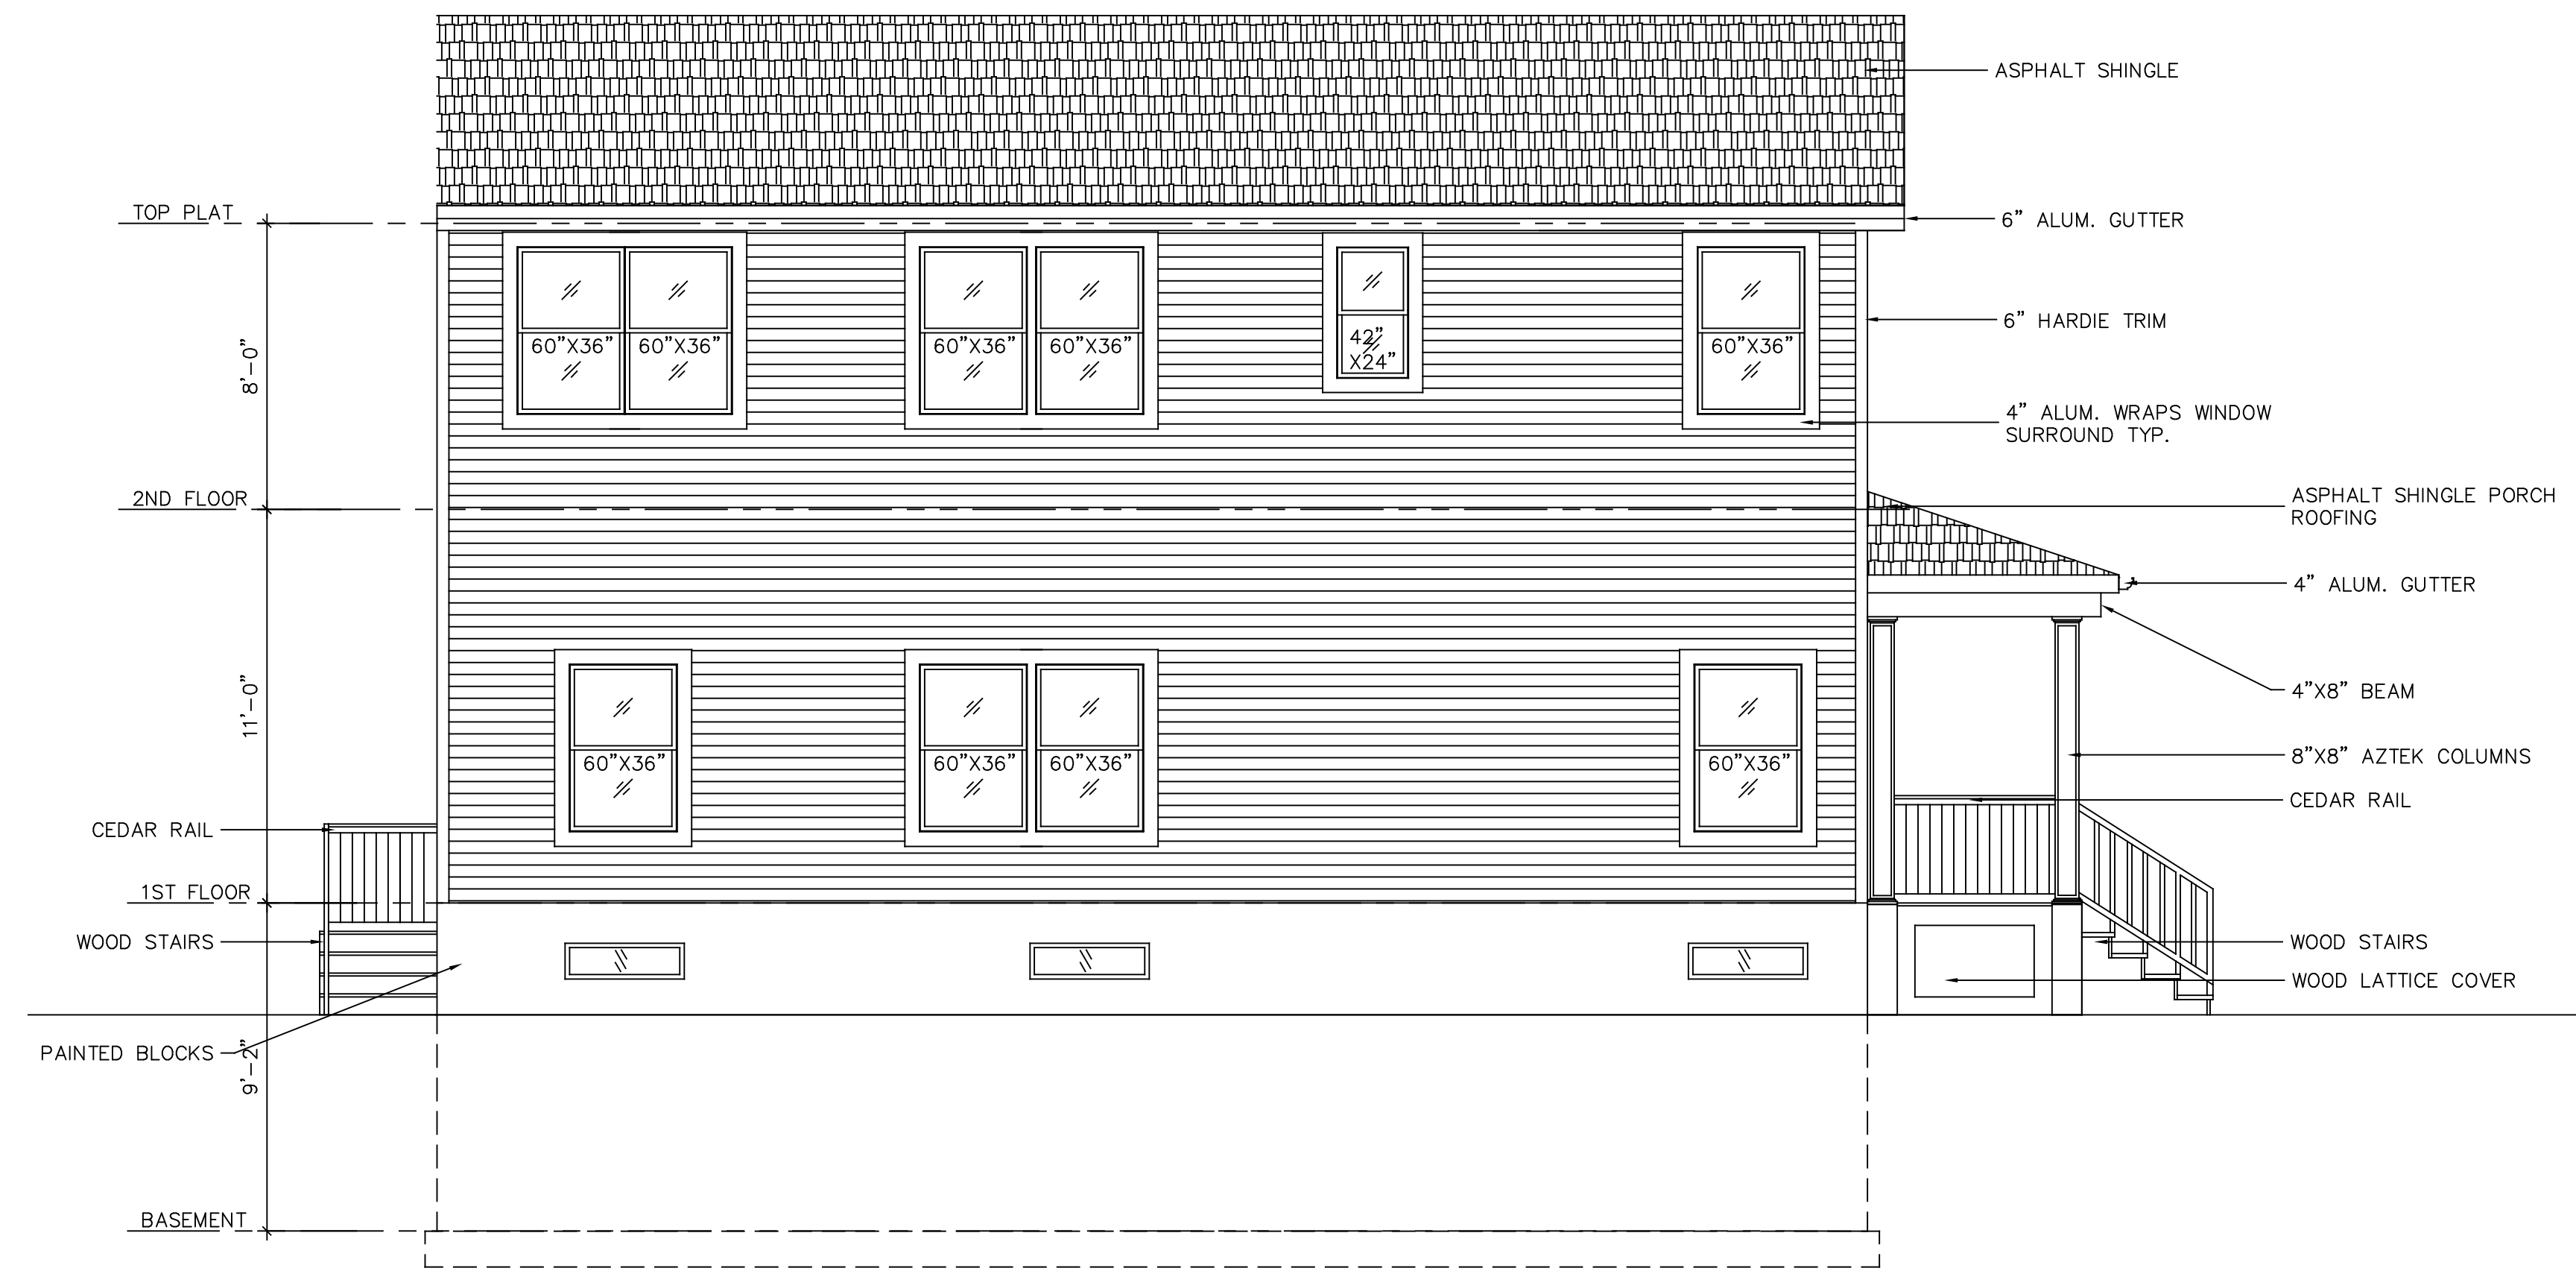

WEST ELEVATION  
1/4"=1'-0"

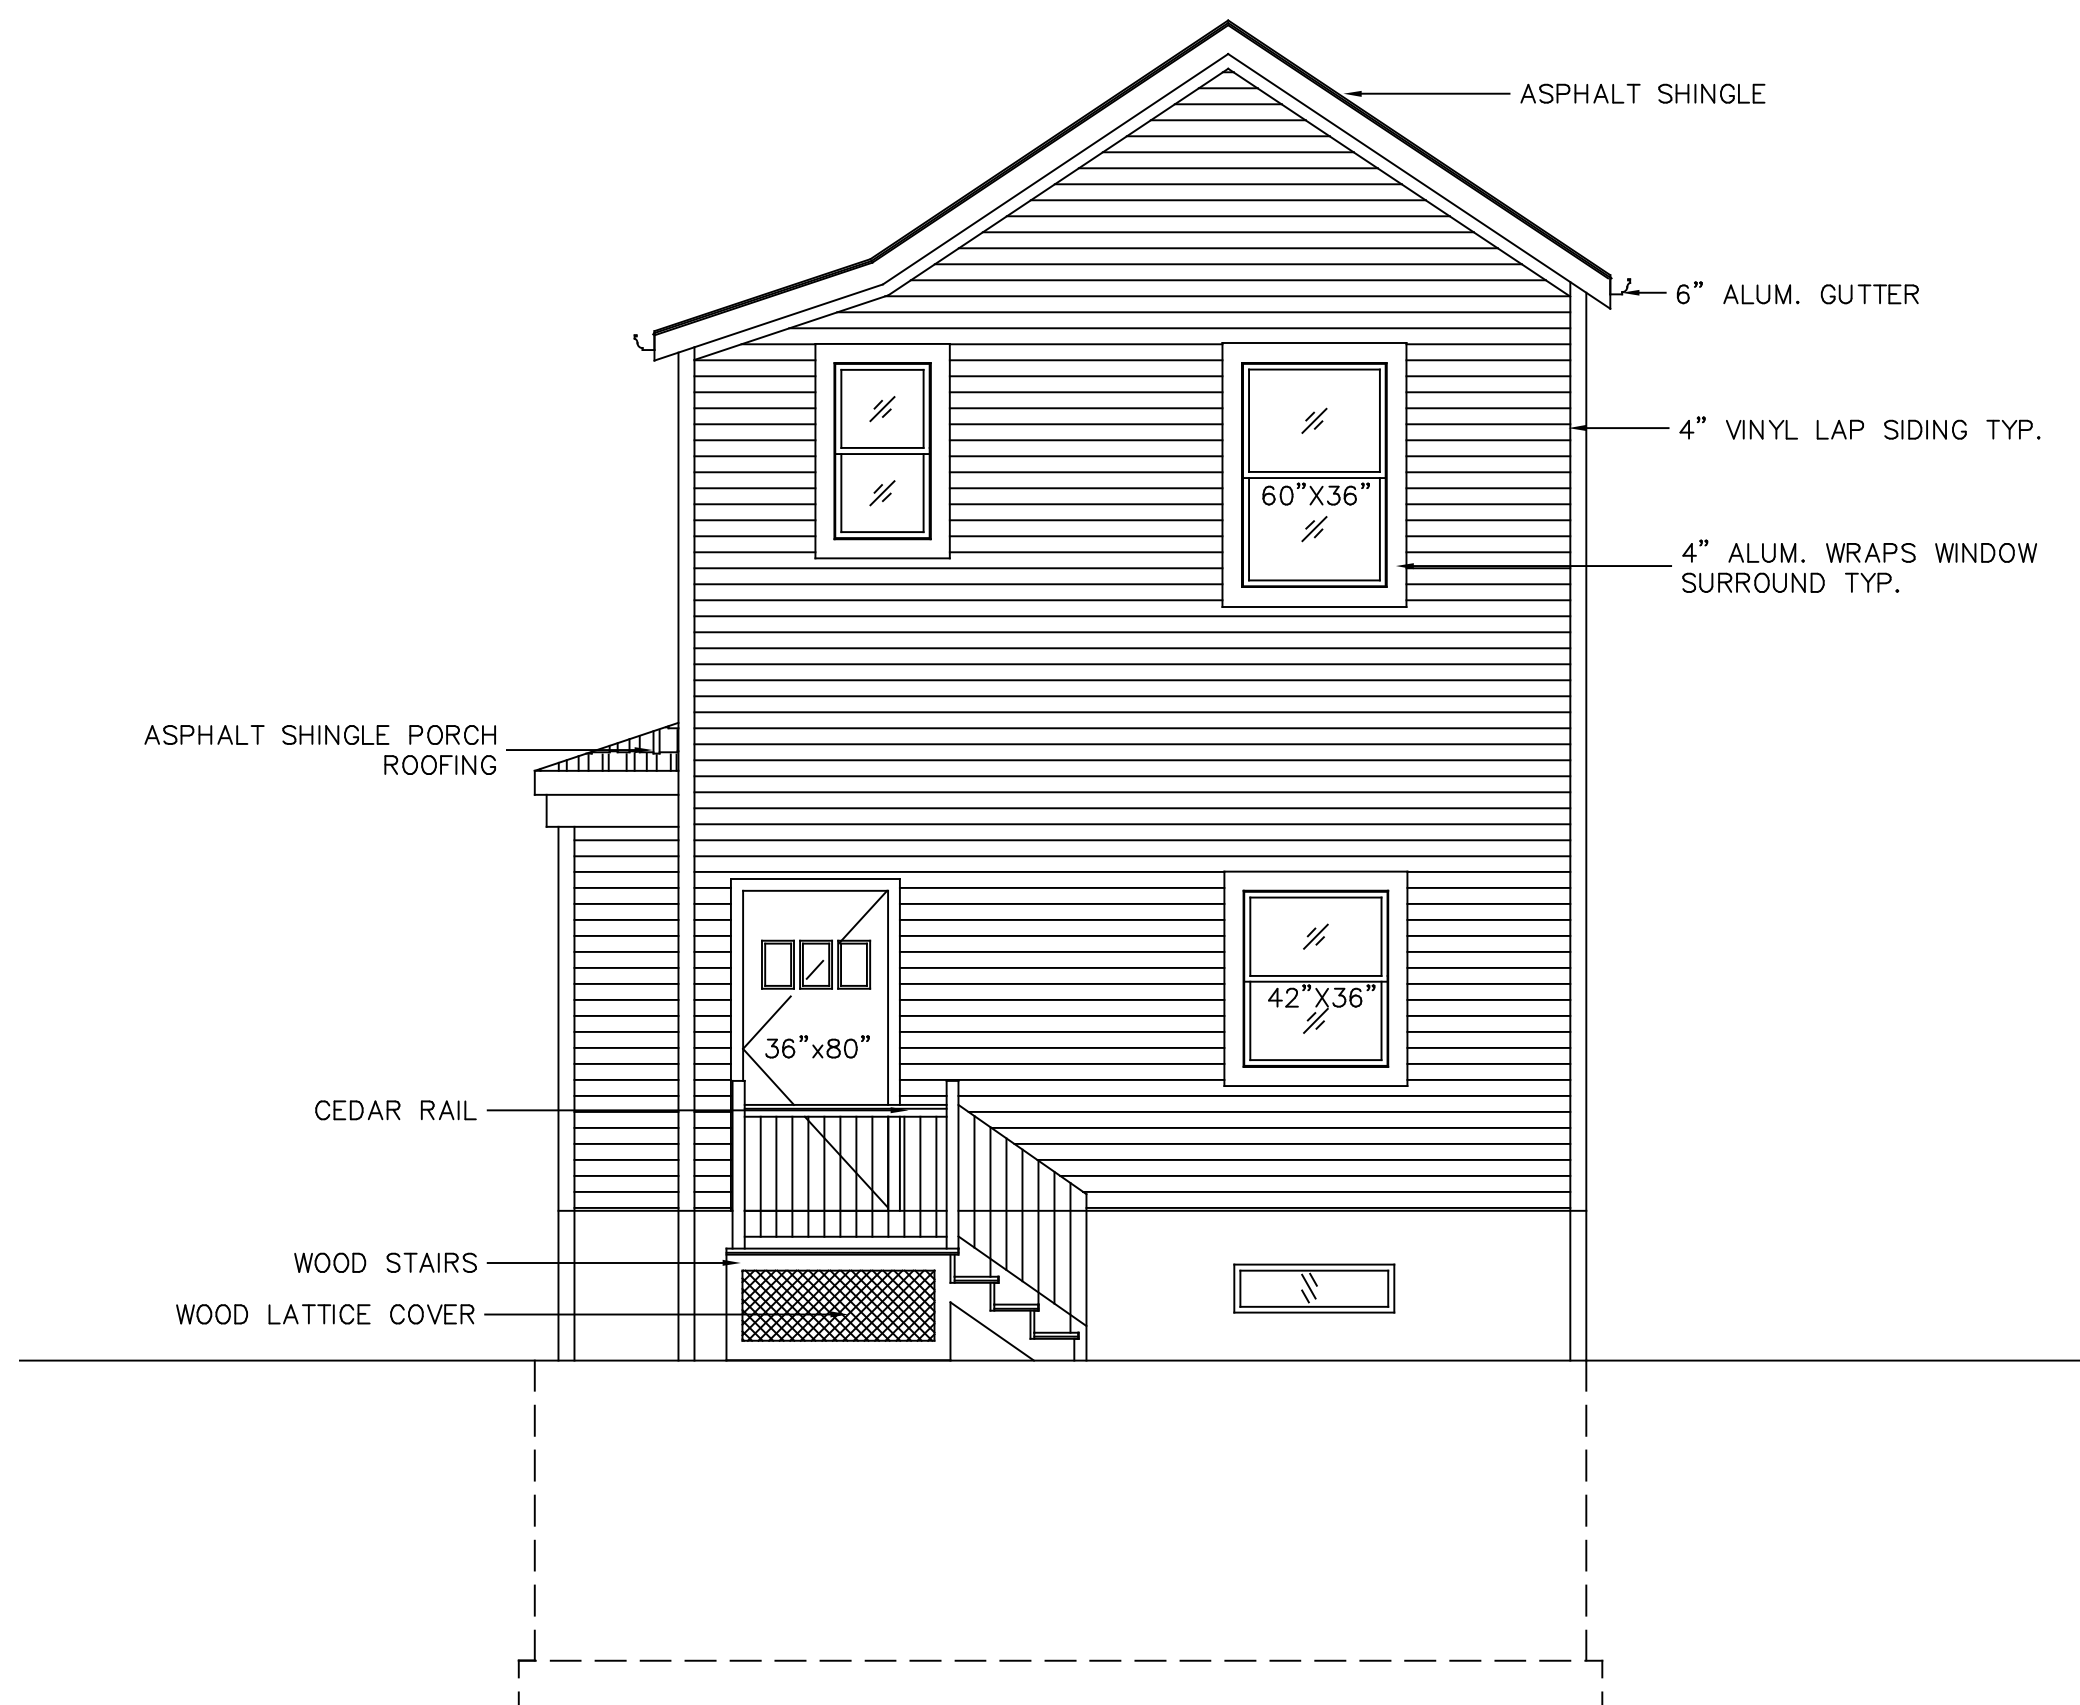

NORTH ELEVATION  
1/4"=1'-0"



EAST ELEVATION  
1/4"=1'-0"