


260 s.f.


Third Floor Plan

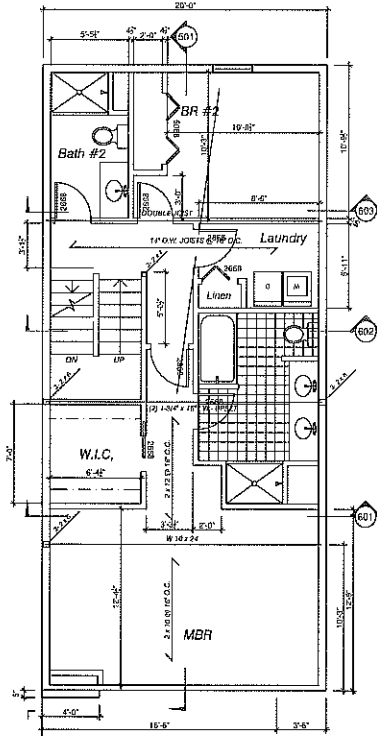

816 s.f.


Second Floor

Area Tabulation	Unit 'A'
Ground Floor	430 s.f.
First Floor	880 s.f.
Second Floor	880 s.f.
Third Floor	260 s.f.

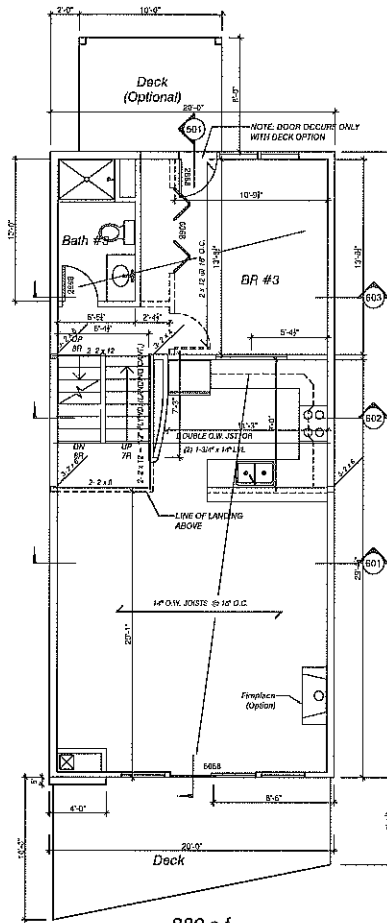

880 s.f.

First Floor

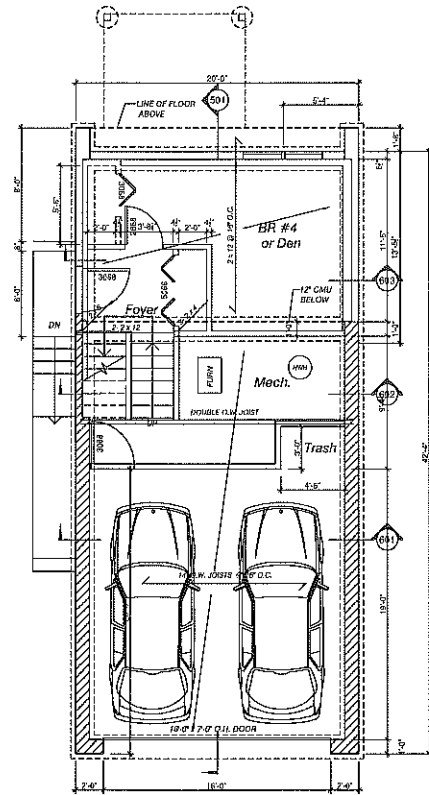

430 s.f.

Foundation Plan Ground Floor



PRELIMINARY
Not For Construction

New Single Family Town Homes
Columbus Hill
1956 Columbus Rd., Cleveland, OH 44113


DATE

REVISION

DATE
5/2/12

ISSUED FOR
Design Review

A-1

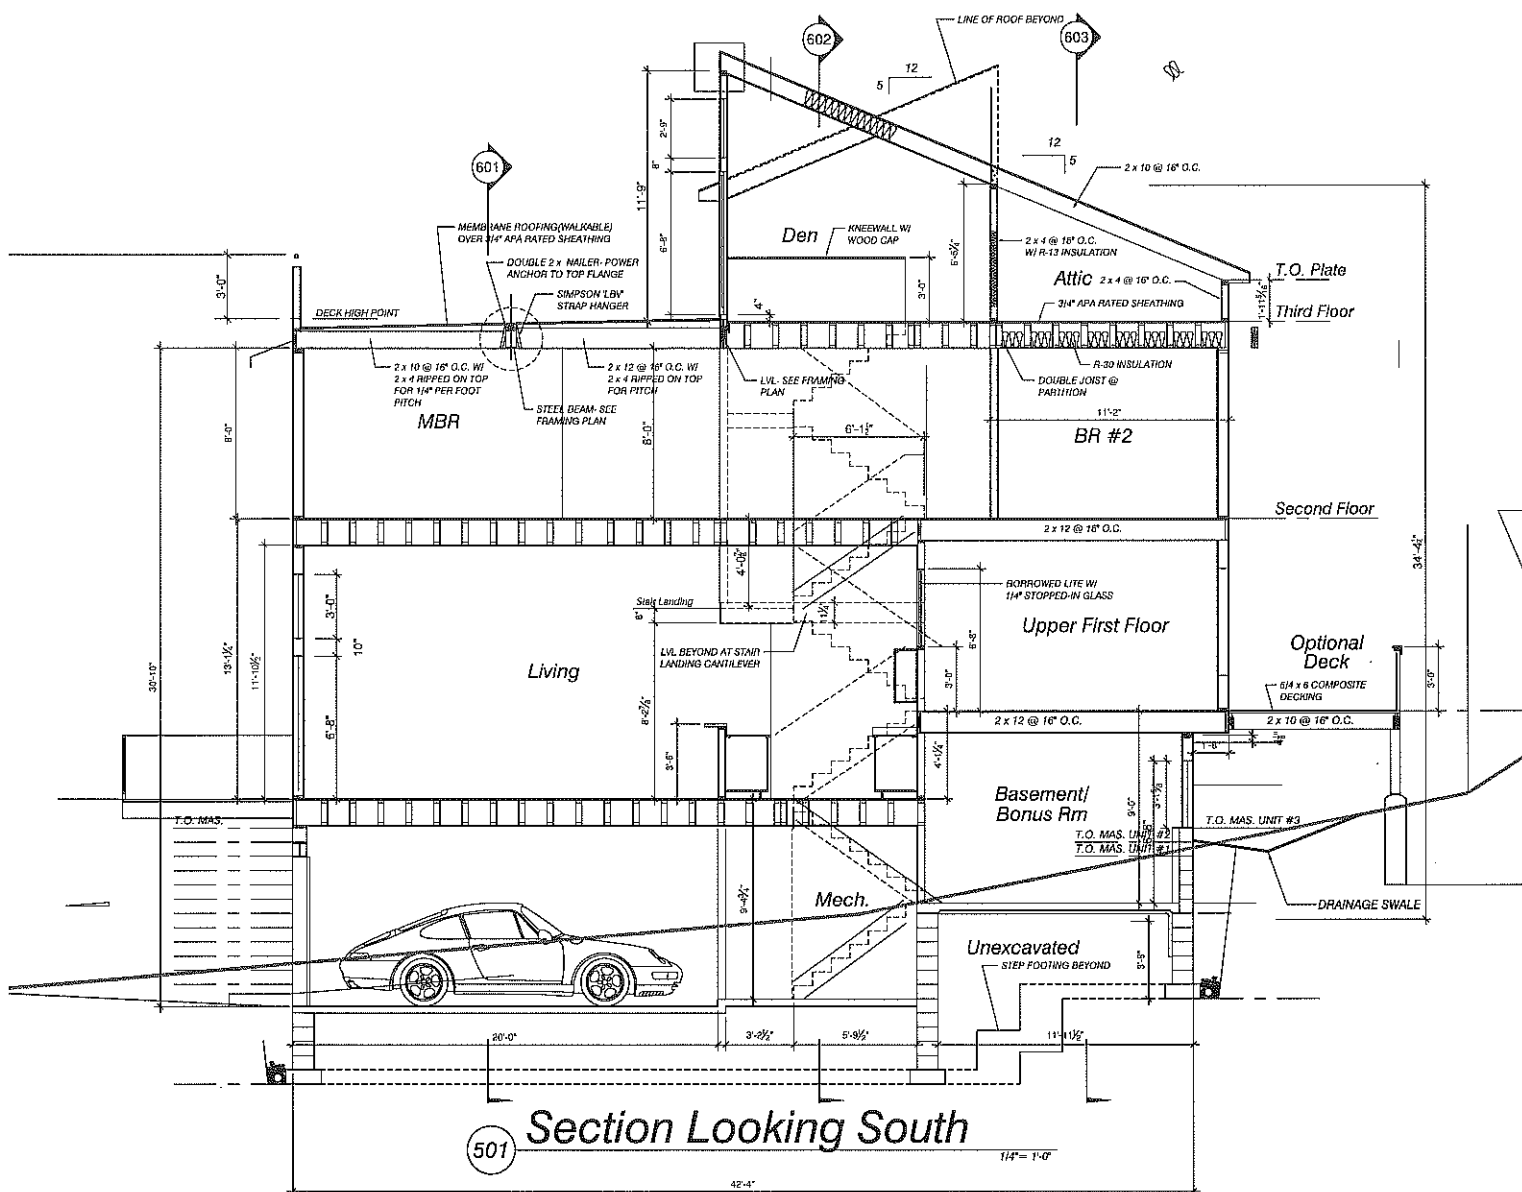

501 Section Looking South

PRELIMINARY
Not For Construction

New Single Family Town Homes
Columbus Hill
1956 Columbus Rd., Cleveland, OH 44113

DATE	
REVISION	
DATE	4/12/12
REVISION	5/29/12
ISSUED FOR	Review
DESIGN	Design Review

A-5