


RIGHT ELEVATION - BUILDING 3
SCALE: 1/4" = 1'-0"

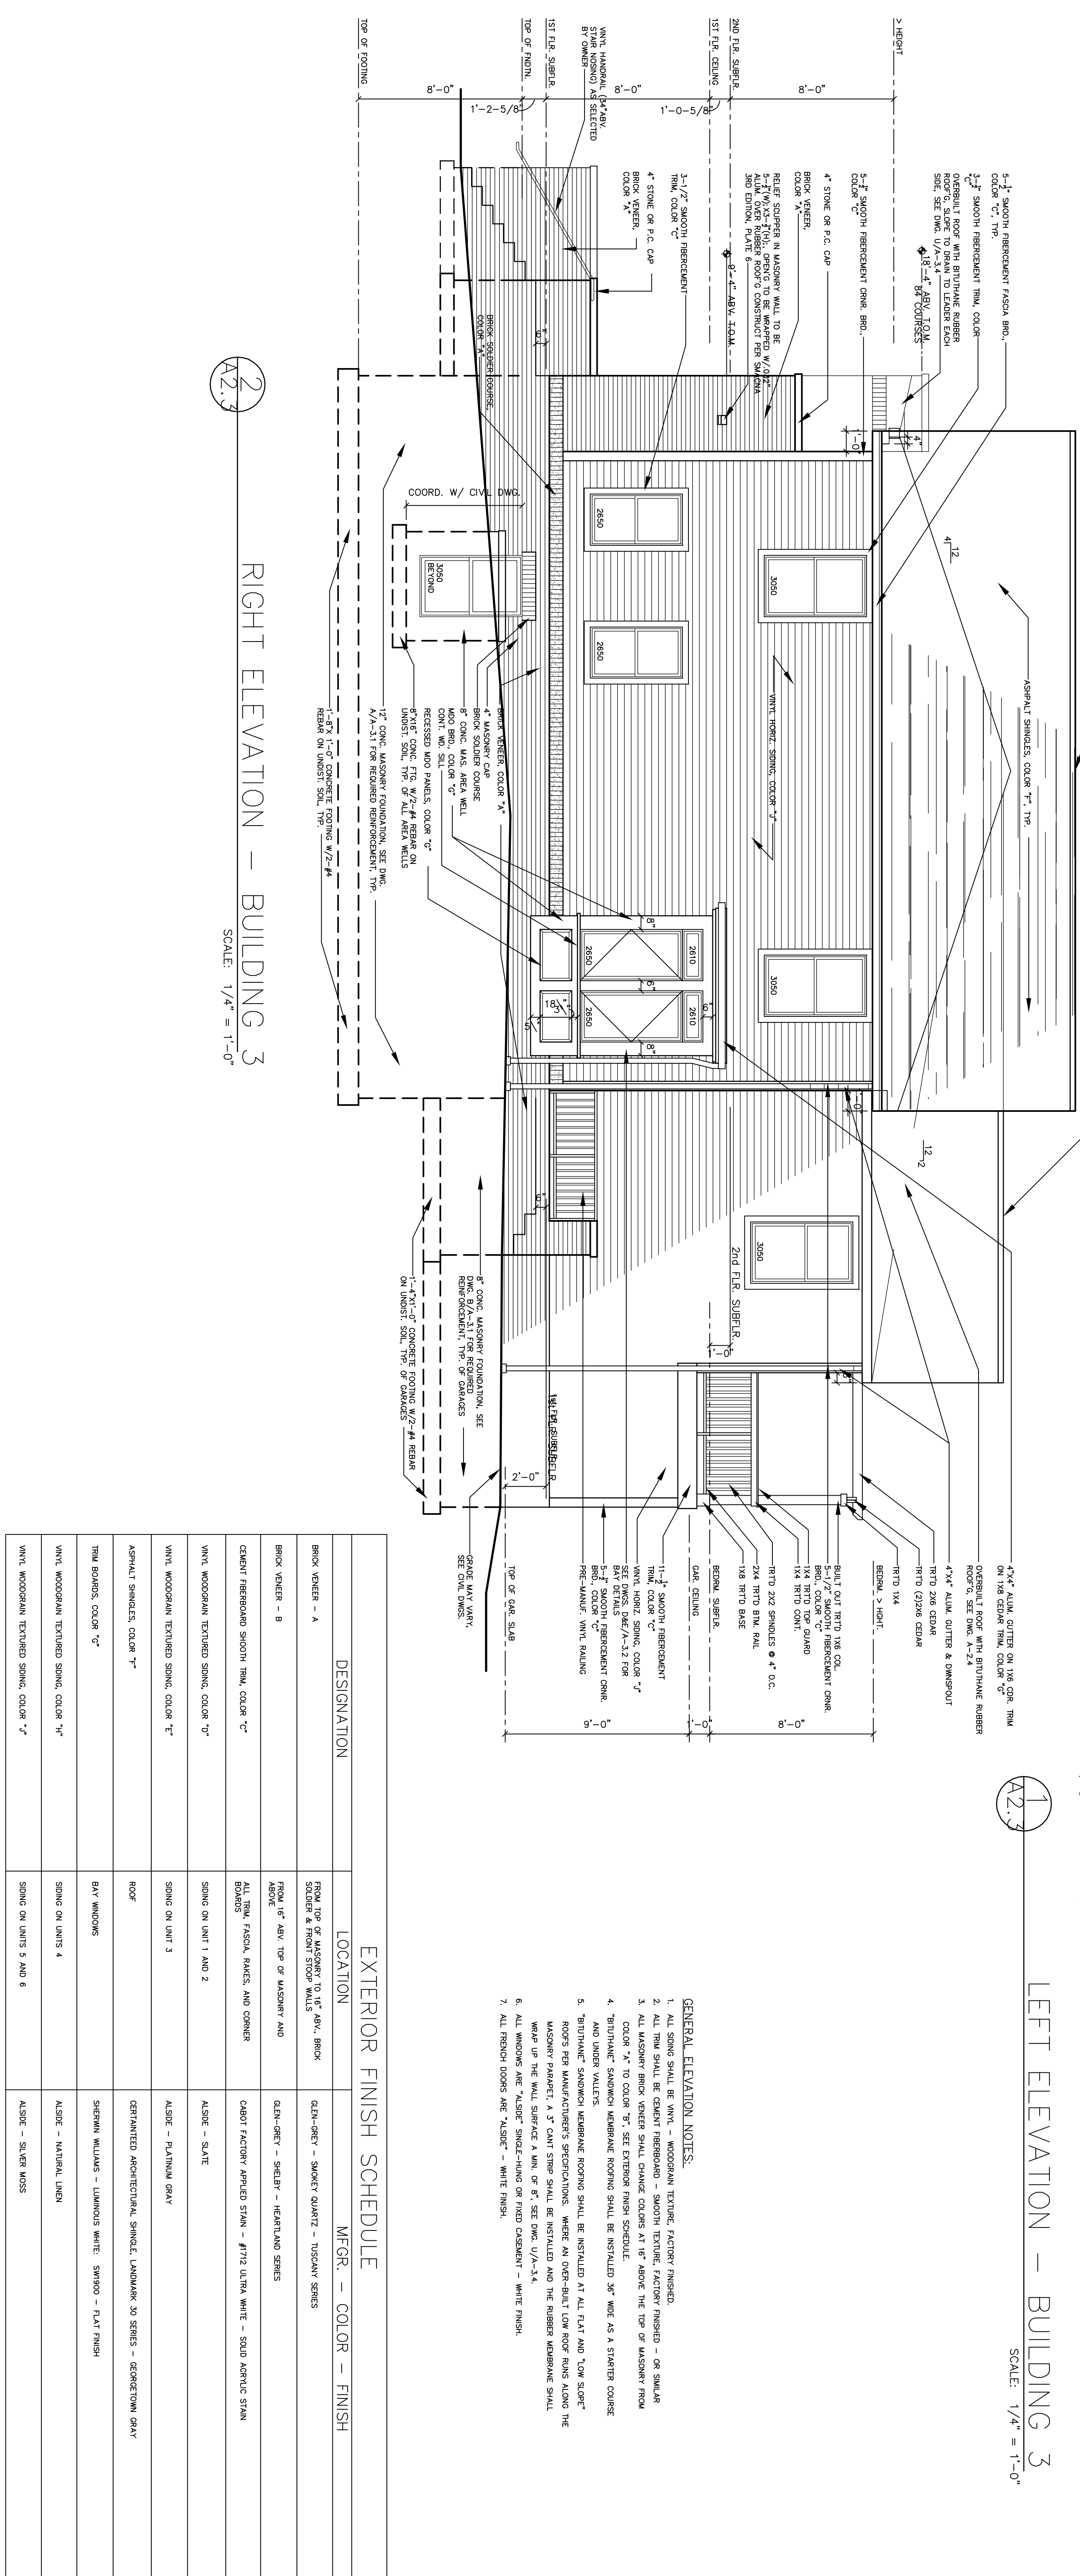

LEFT ELEVATION - BUILDING 3
SCALE: 1/4" = 1'-0"

EXTERIOR FINISH SCHEDULE

DESIGNATION	LOCATION	MFGR. - COLOR - FINISH

- GENERAL ELEVATION NOTES:

RIGHT ELEVATION - BUILDING 3
SCALE: 1/4" = 1'-0"

LEFT ELEVATION - BUILDING 3
SCALE: 1/4" = 1'-0"

ISSUE

NO.	DATE	DESCRIPTION
1	02-03-11	PROGRESS
2	02-18-13	PERMIT

PROJECT # 11003

DRAWN BY JMM

CHECKED BY RDL

FILE NAME

PLOT DATE 2/28/13

SHEET TOTAL

COPYRIGHT © 2013 ALL RIGHTS RESERVED

A-2.3

KIERLAND COMMONS
BUILDING - 3
CLEVELAND, OHIO
HUBO ONE, LLC
2433 MICHELLE COURT
WILLOUGHBY, OHIO 44022

RDL ARCHITECTS
16102 Chagrin Blvd. Suite 200
Shaker Heights, Ohio 44120
Telephone: 216.752.4300
Fax: 216.752.4301
www.rdlarchitects.com

THE DRAWINGS, SPECIFICATIONS, IDEAS, DESIGNS AND ARRANGEMENTS REPRESENTED THEREBY SHALL REMAIN THE PROPERTY OF THE ARCHITECT. NO PART OF THESE DRAWINGS OR SPECIFICATIONS SHALL BE COPIED, DISCLOSED TO OTHERS OR USED IN CONNECTION WITH ANY WORK OR PROJECT OTHER THAN THE SPECIFIC PROJECT FOR WHICH THEY HAVE BEEN PREPARED AND DEVELOPED WITH OUT THE WRITTEN CONSENT OF THE ARCHITECT.

VISUAL CONTACT WITH THESE DRAWINGS OR SPECIFICATIONS SHALL CONSTITUTE CONCLUSIVE EVIDENCE OF ACCEPTANCE OF THESE RESTRICTIONS.

WRITTEN DIMENSIONS ON THESE DRAWINGS SHALL HAVE PRECEDENCE OVER SCALED DIMENSIONS. CONTRACTOR SHALL VERIFY AND BE RESPONSIBLE FOR ALL DIMENSIONS AND CONDITIONS ON THE JOB SITE, AND THIS OFFICE MUST BE NOTICED OF ANY VARIATIONS FROM THE DIMENSIONS AND CONDITIONS SHOWN BY THESE DRAWINGS.